



MOORPARK EXECUTIVE SUITES

*301 Science Dr.
Moorpark, CA*



FOR LEASE

◆
4195 E. THOUSAND OAKS
BLVD. #125
WESTLAKE VILLAGE, CA
91362

◆
TEL: 805-371-4422
FAX: 805-371-4122

◆
CONTACT:

WWW.MARTINPROP.COM
ROB@MARTINPROP.COM

- ◆ **Executive Suites from \$495.00!!**
*Includes all Utilities
Common Area Conference Room
Furnished Suites Available
Common Kitchen/Break Room
Common Lobby*
- ◆ **Virtual Offices From \$99.00/mo.**
- ◆ **Surrounded by Moorpark's Top
Restaurants, Homes, Retail Stores**
- ◆ **Ample Parking**
- ◆ **Easy Freeway Access**
- ◆ **After Hours Entry
Security Access**

**Office sizes
up to 4,529 SF
available**



Moorpark Office Center

*301 Science Drive
Moorpark, CA 93021*

◆
4195 E. THOUSAND OAKS
BLVD. #125
WESTLAKE VILLAGE, CA
91362

◆
TEL: 805-371-4422
FAX: 805-371-4122

◆
CONTACT:

WWW.MARTINPROP.COM
ROB@MARTINPROP.COM




Main Floor
Lobby



Common
Kitchen



Conference
Room

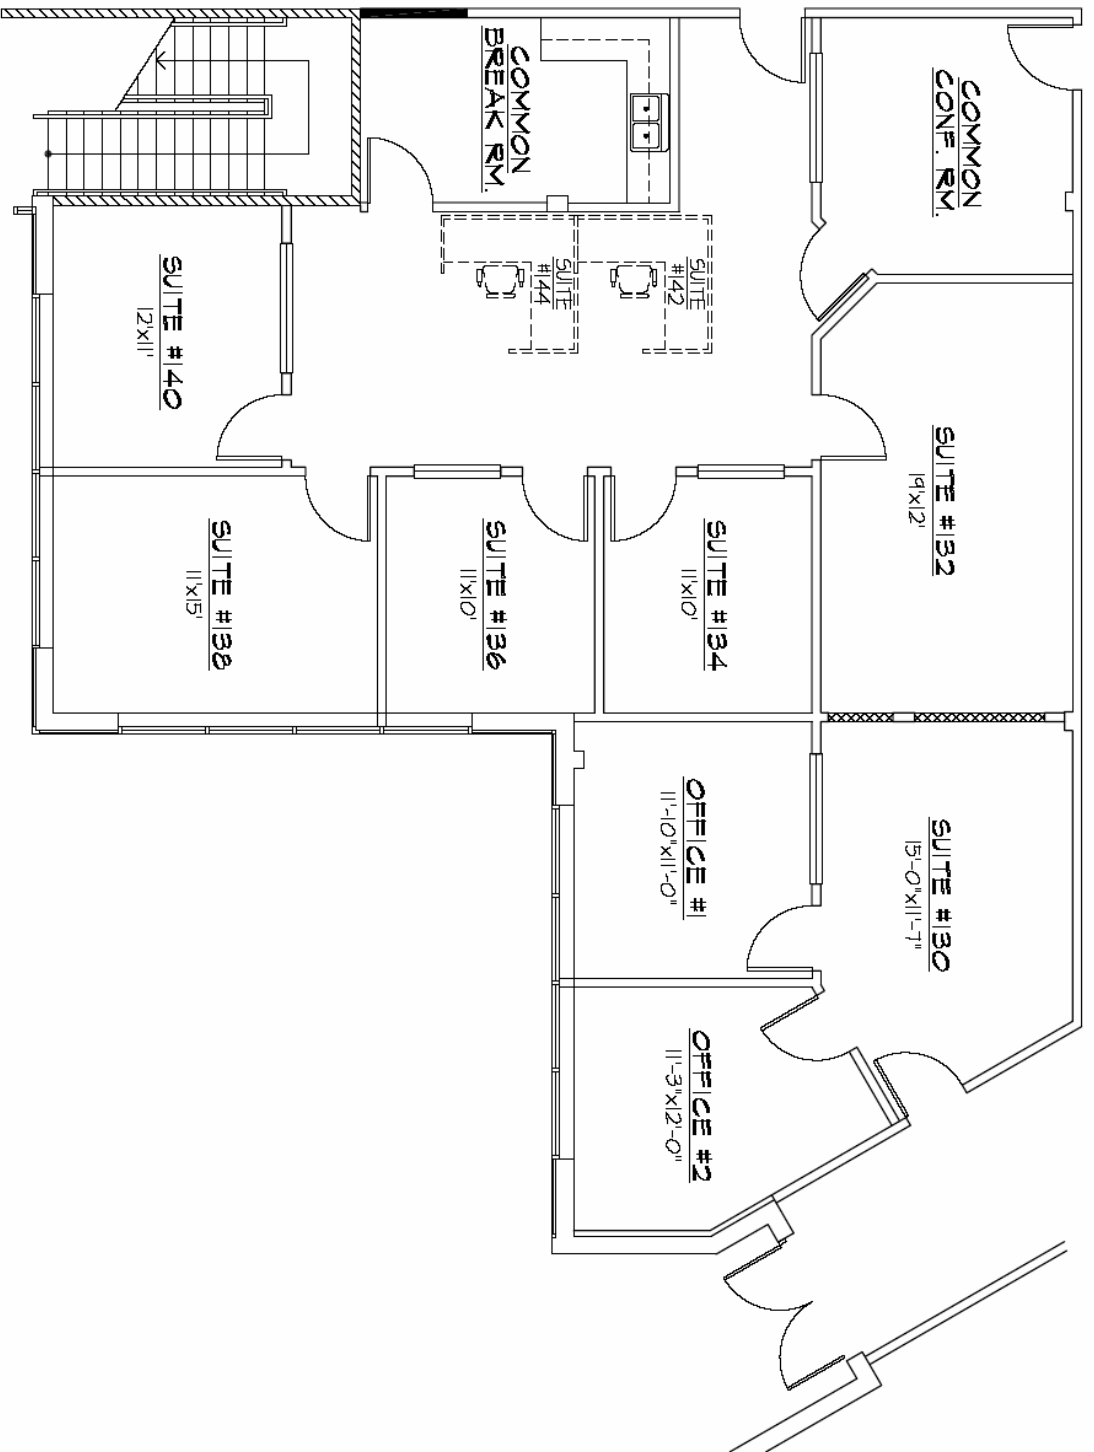

MOORPARK
NORTH
OFFICE CENTER
EXECUTIVE SUITES
301 SCIENCE DR. MOORPARK CA.

SCALE: NTS

FEBRUARY 10, 2010

